





EXISTING TENNIS COURTS

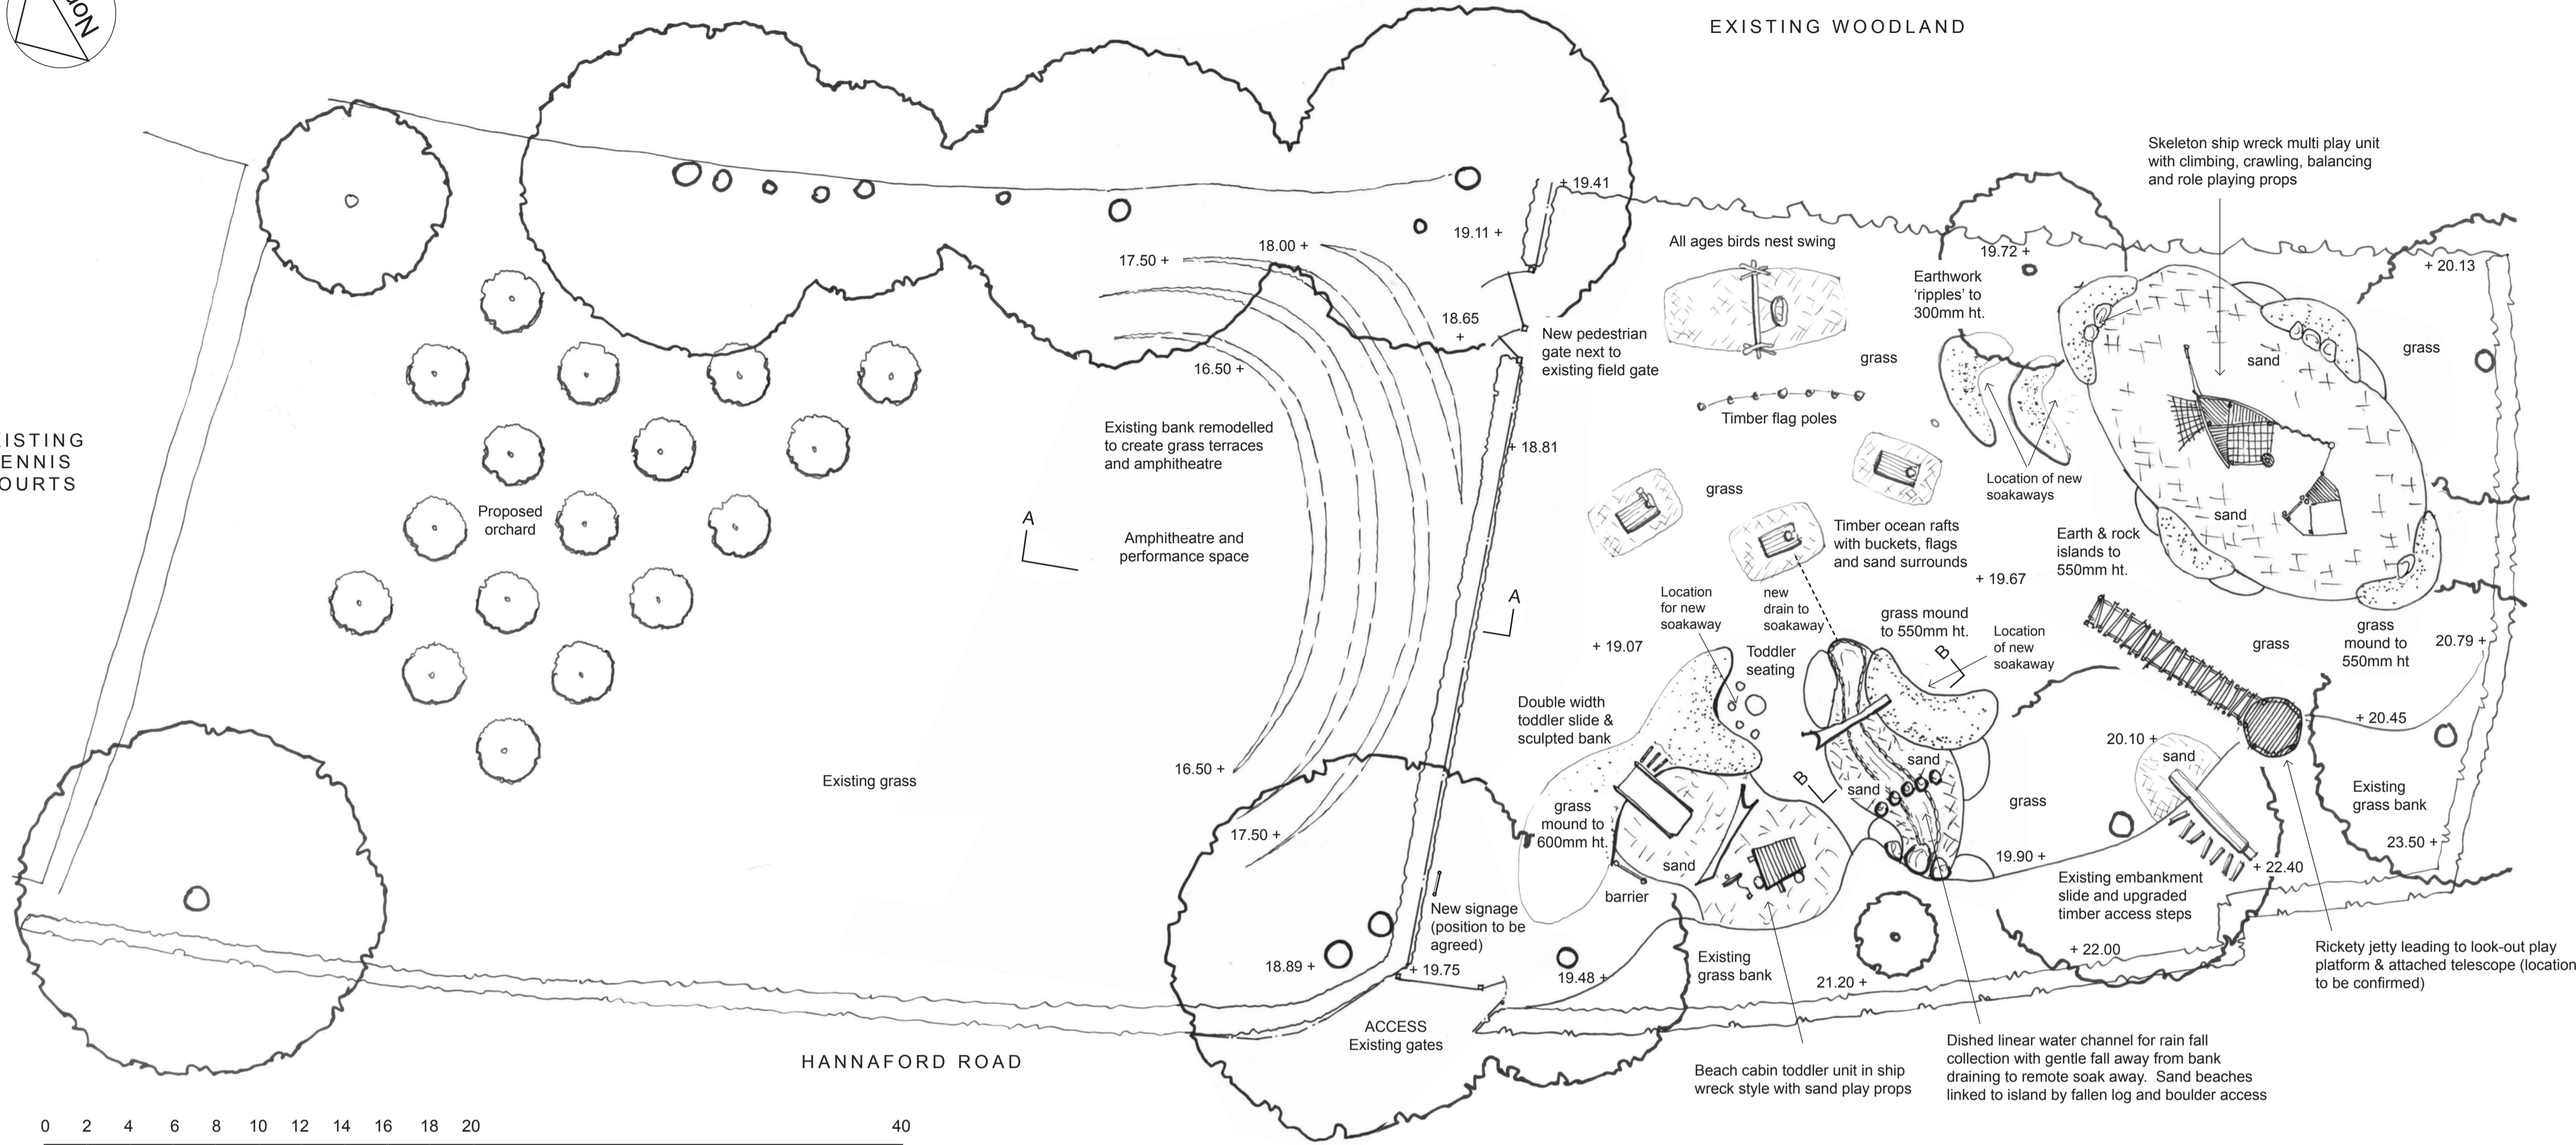


EXISTING WOODLAND


HANNAFORD ROAD

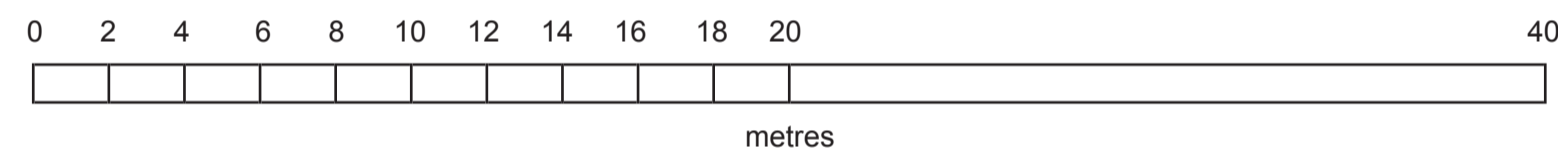

PLAN
scale 1:200

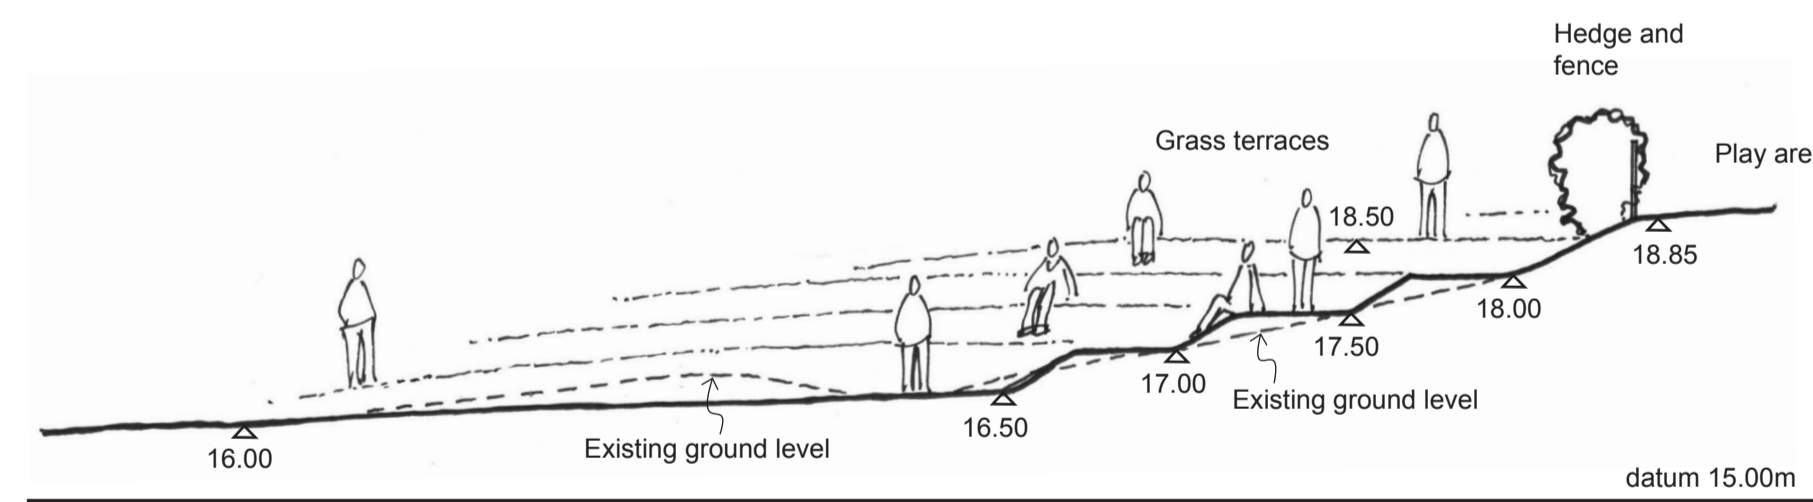

SECTION ELEVATION AA
scale 1:100

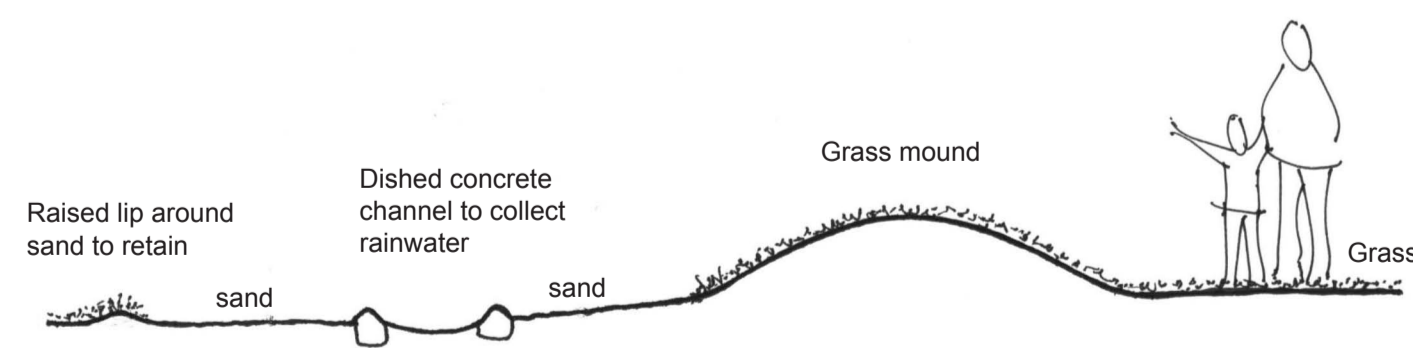

SECTION BB
scale 1:50

NOTES

All scaled dimensions to be checked on site prior to any construction.
Levels shown in metres based on Centre Line Surveys dwg. no. EDE 210_LS (30-09-2010) and are based on Ordnance datum (OSGB 36).

PLAY EQUIPMENT

Play equipment as specified below, or similar approved, to be installed in locations shown on plan, to manufacturer's written instructions and in accordance with BS EN 1176:

• **Earth Wrights Ltd. :**

- 1 no. Ocean raft with hoist
- 2 no. Ocean rafts with mast
- 1 no. Skeleton shipwreck
- 1 no. Rickety jetty with platform
- 7 no. Flag pole
- 2 no. Oak bridge beams (3m)
- 1 set Log seat and stump table
- 1 no. Birds nest swing
- 1 no. Beach cabin toddler unit

• **The Children's Playground Co. Ltd. (CPCL) :**

- 1 no. Telescope (Item no. 7.150.21)

• **Other play equipment :**


Bespoke double width stainless steel toddler embankment slide, with side guards and safety bar
Approx. dimensions 600mm ht. x 800mm width x 1500mm length .

All above items to conform to relevant BS standards
Sand safety surfacing to be installed to manufacturer's specification and to BS EN 1177 and BS 7188.

NATURAL PLAY FEATURES

14 no. large boulders with flat top for jumping onto and between, 5 no. of which to be used as stepping stones across the water channel, linking the sand beaches on either side.
Sandstone or similar stone with natural 'non-slip' texture. Tenderer to submit proposals for suitable stone, locally sourced where practical.

PLANTING DETAILS
Scale 1:200

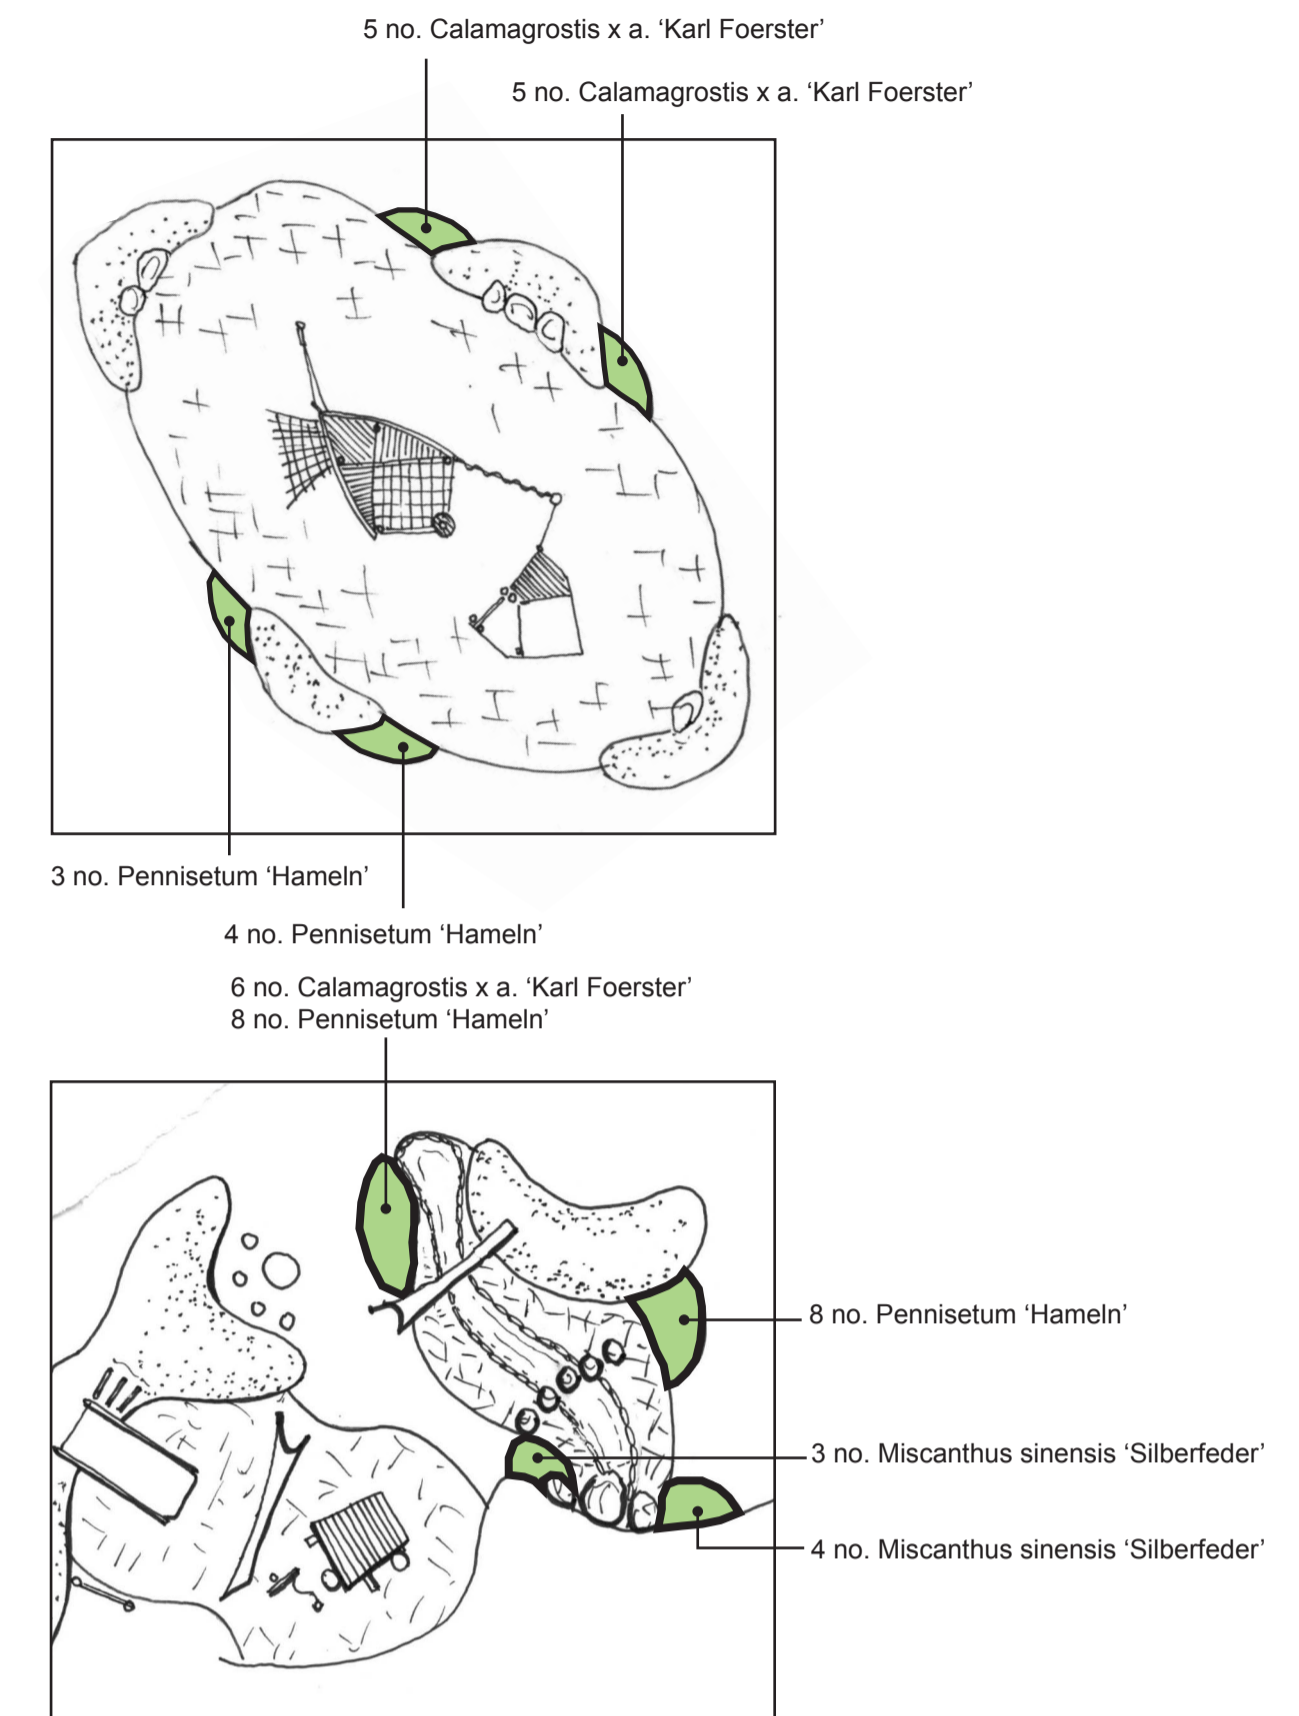

PLANTING SCHEDULE

Botanical Name	Common Name	Size	Quantity
Calamagrostis x acutiflora 'Karl Foerster'	Feather reed grass	3 litre	16
Miscanthus sinensis 'Silberfeder'	Japanese silver grass	3 litre	7
Pennisetum 'Hamel'	Fountain grass	3 litre	23



CHANGING PLACES
CHANGING LIVES

CommunitySpaces



Rev	Date	By	Description
eden design landscape architecture and garden design East Boreston Barn Halwell Tolnes Devon TQ9 7LD T: 0845 634 4189 E: info@edendesign.co.uk www.edendesign.co.uk			
Client		Newton and Noss Parish Council	
Project		Noss Playpark Improvements	
Title			
DETAILED LAYOUT			
Scale As shown @ A1			
Date	July 2011	Drawn by	CC/JC
Dwg No.	CD / CS / 372 - 01		